
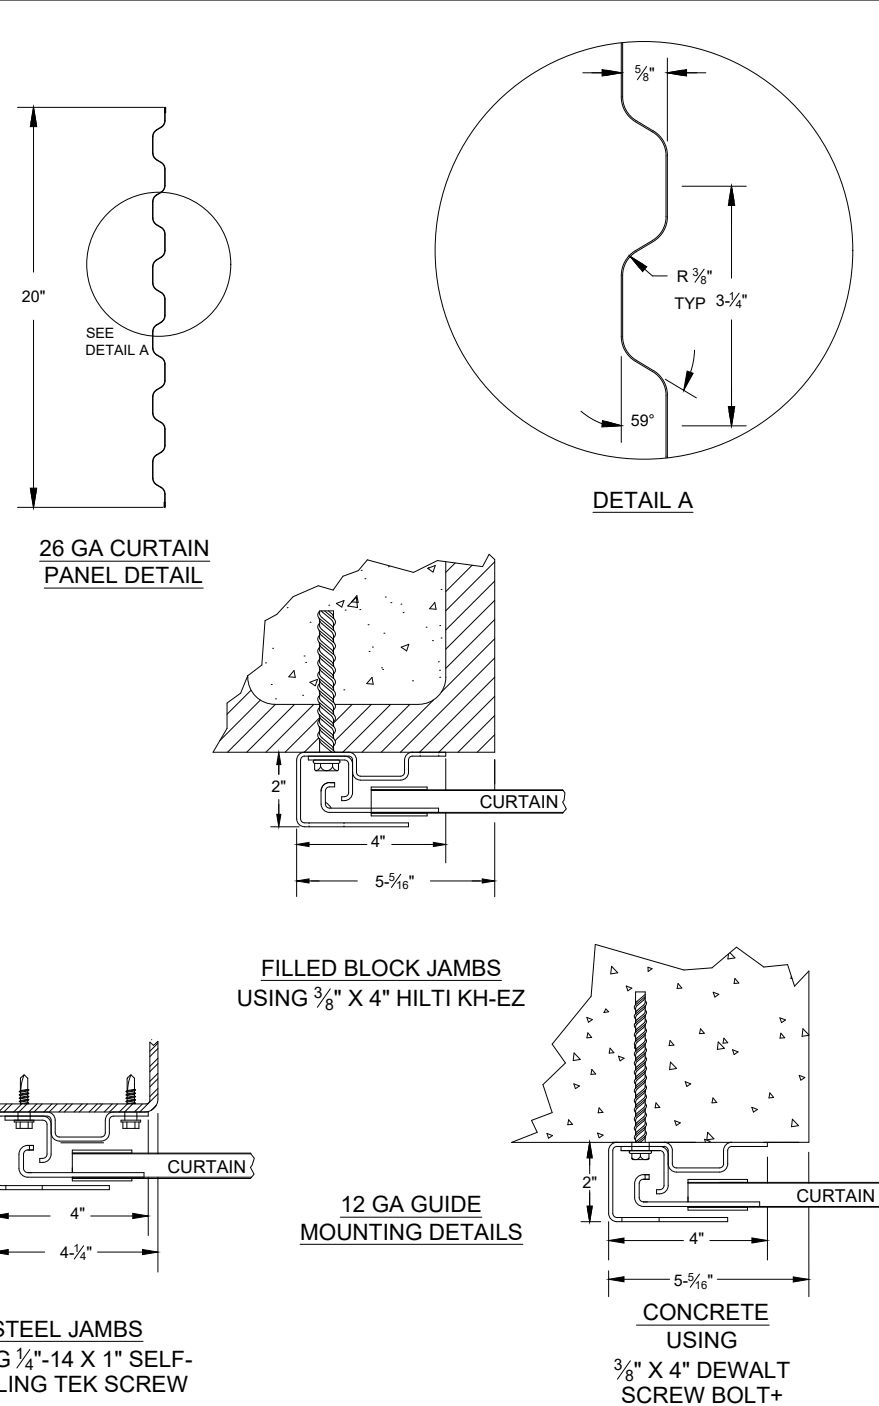
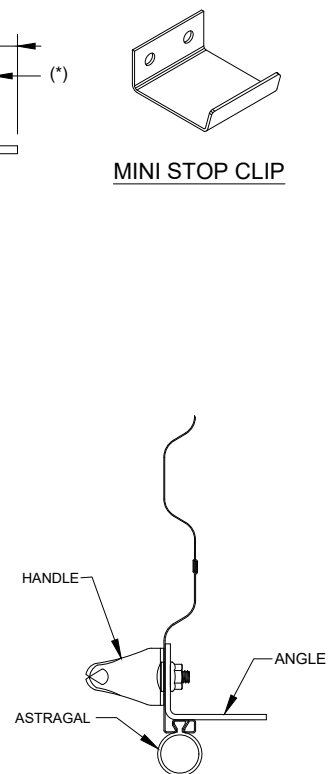
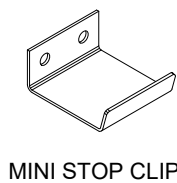


OPENING HEIGHT	VERTICAL HEADROOM	HORIZONTAL HEADROOM
THRU 8'-0"	19"	19"
OVER 8'-0" THRU 10'-0"	20"	20"
OVER 10'-0" THRU 12'-0"	20'-1/2"	20"

NOTES:

1. OPERATION TYPE MAY BE PUSH-UP, CHAIN HOIST, OR ELECTRIC
2. FOR CRITICAL FITS DUE TO REDUCED AVAILABLE HEADROOM OR SIDEROOM CLEARANCES, CONSULT FACTORY
3. CLEARANCES SHOWN ARE MAXIMUMS. LESSER CLEARANCES MAY BE POSSIBLE
4. UNLESS OTHERWISE NOTED, LOCKING SHALL BE BY SINGLE MINI LATCH BOLTED TO CURTAIN AND SUITABLE FOR DOUBLE PADLOCKS AND SINGLE CYLINDER LOCK, BY OTHERS
5. LATCH COVER IS YELLOW ZINC (STAINLESS STEEL, OPTIONAL) AND SLIDE IS MAGNETIC STAINLESS
6. CURTAIN FINISH SHALL BE SILICONE POLYESTER PRE-PAINT OVER GALVANIZED GRADE 80 STEEL
7. GUIDES, BRACKETS, BOTTOM BAR ANGLE AND HEAD STOPS ARE ZINC COATED
8. MAXIMUM OPENING SIZE: 8'-8" X 12'-0"
9. JANUS MODEL 850S/IM IS A STATE OF FLORIDA APPROVED WINDLOAD PRODUCT. PRODUCT EVALUATIONS AND STAMPED DRAWINGS ARE ACCESSIBLE VIA www.floridabuilding.org FL#21450)
10. PRODUCTS PRODUCED WITH A THIRD-PARTY EVALUATION TO ADHERE TO THE TEXAS DEPARTMENT OF INSURANCE STANDARDS WILL BE LISTED AT www.tdi.texas.gov
11. MINIMUM RAIN-LIP CLEARANCE DIMENSION OUTSIDE EACH GUIDE = 6'- $\frac{3}{4}$ " for STEEL JAMBS & 7'- $\frac{5}{16}$ " - CONCRETE / FILLED BLOCK JAMBS

(**) DIMENSIONS SHOWN ARE FOR MOUNTING TO STEEL JAMBS.
ADD 1- $\frac{1}{16}$ " WHEN ATTACHING TO CONCRETE OR FILLED BLOCK JAMBS.

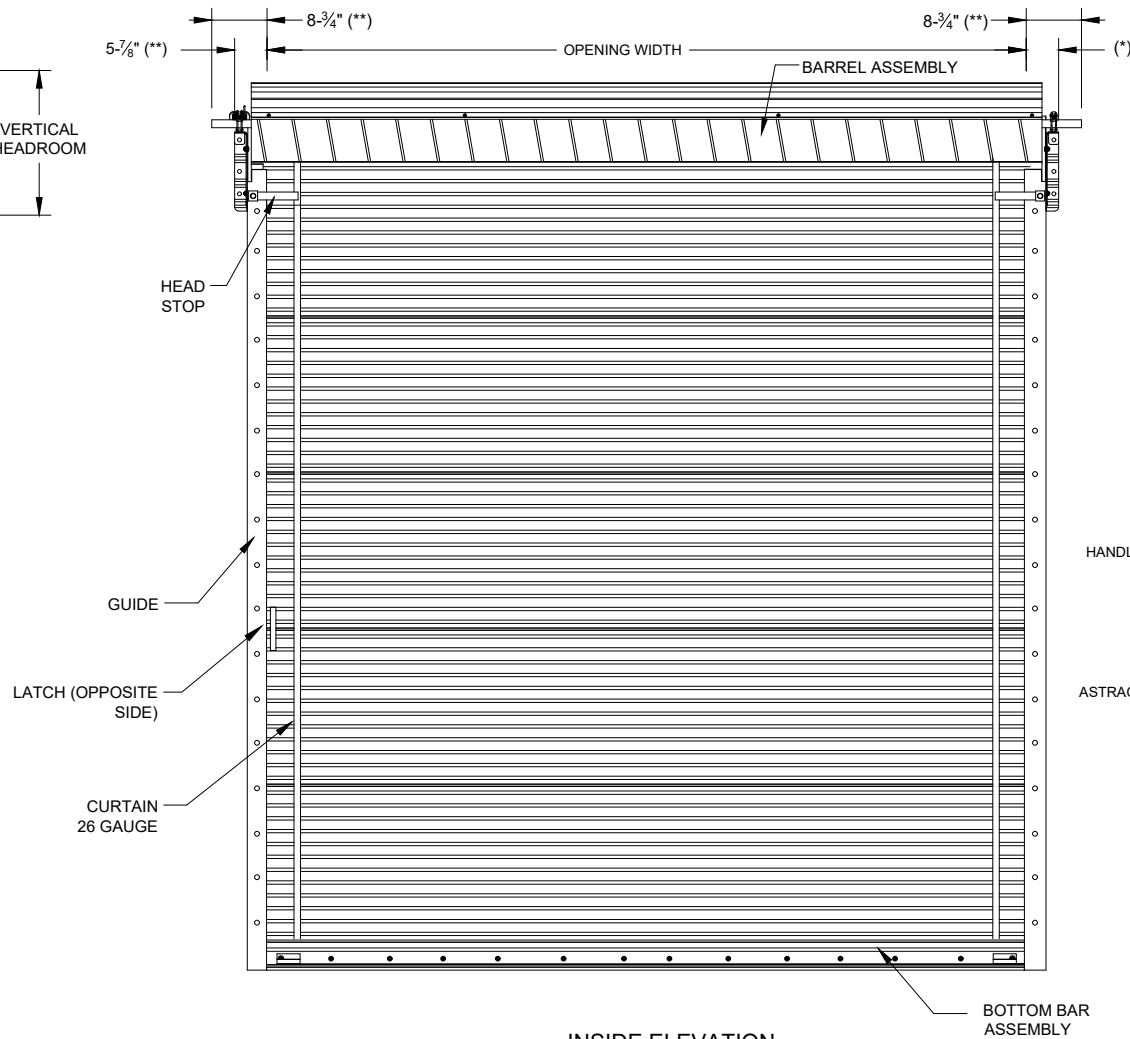

DC 12/11/2024

CUSTOMER NUMBER:		DATE:	
CUSTOMER NAME:		CONTACT:	
PROJECT NAME:			
PROJECT LOCATION:			
PLANT:		SALESPERSON:	
DRAWN BY:		DATE:	
DRAWING NUMBER:		SHT:	OF:
Austin Building Systems Call 888-399-6079 buildmetal.com			