
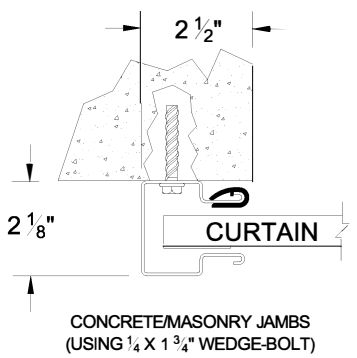



1. OPERATION TYPE MAY BE PUSH-UP, HAND CHAIN OR ELECTRIC.
2. FOR CRITICAL FITS DUE TO REDUCED AVAILABLE HEADROOM OR SIDEROOM CLEARANCES, CONSULT FACTORY.
3. THE AXLE CAN BE "TRIMMED" TO ACCOMMODATE LOW SIDEROOM.
4. CLEARANCES SHOWN ARE MAXIMUMS. LESSER CLEARANCES MAY BE POSSIBLE.
5. UNLESS OTHERWISE NOTED, DOORS SHALL BE PROVIDED WITH SLIDE LOCKS AT EACH END OF BOTTOM BAR, ENGAGING GUIDES IN THE LOCKED POSITION.
6. ALL OPENING PREPARATION, ELECTRICAL POWER AND FIELD PAINTING SHALL BE PROVIDED BY OTHERS.
7. SERIES 2000I IS AN INSULATED SERIES 2000.
8. CURTAIN FINISH SHALL BE SILICONE POLYESTER PRE-PAINT OVER GALVANIZED GRADE 80 STEEL.
9. GUIDES, BRACKETS, BOTTOM BAR ANGLE AND HEAD STOPS ARE ZINC COATED.
10. VISION PANELS ARE AVAILABLE.
11. MAXIMUM OPENING SIZE: 12'-0" X 18'-0".
12. RAIN LIP CLEARANCE DIMENSION OUTSIDE OF GUIDE = 4-1/2" MINIMUM.
13. 36" MAX HOLE SPACING.

CONCRETE/MASONRY: WEDGE-BOLT+, $\frac{3}{8}$ " X $1\frac{3}{4}$ " LONG
WOOD: LAG SCREW, $\frac{3}{8}$ " X 3" LONG
STEEL: HEX BOLT, GR.5, $\frac{3}{8}$ " - 16 X $1\frac{1}{4}$ " LONG, & $\frac{3}{8}$ " - 16 GR.2 LOCKNUT

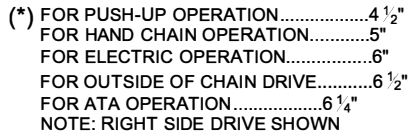


16 GA GUIDE MOUNTING DETAIL


OPENING HEIGHT	VERTICAL HEADROOM	HORIZONTAL HEADROOM
THRU 8'-0"	20"	20"
OVER 8'-0" THRU 10'-0"	21"	21"
OVER 10'-0" THRU 14'-0"	21 ½"	21"
OVER 14'-0" THRU 16'-0"	22"	21"
OVER 16'-0" THRU 18'-0"	22"	22"

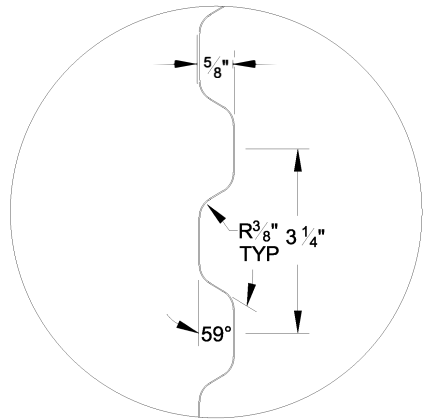


DETAIL A

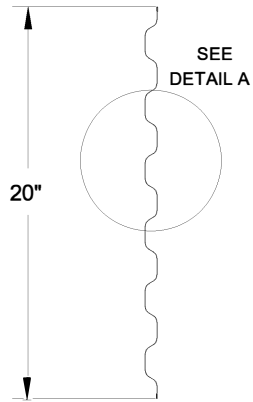

26 GA CURTAIN PANEL DETAIL

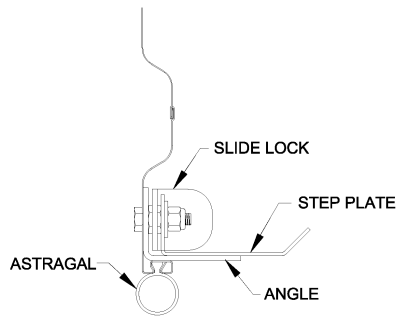

BOTTOM BAR ASSEMBLY

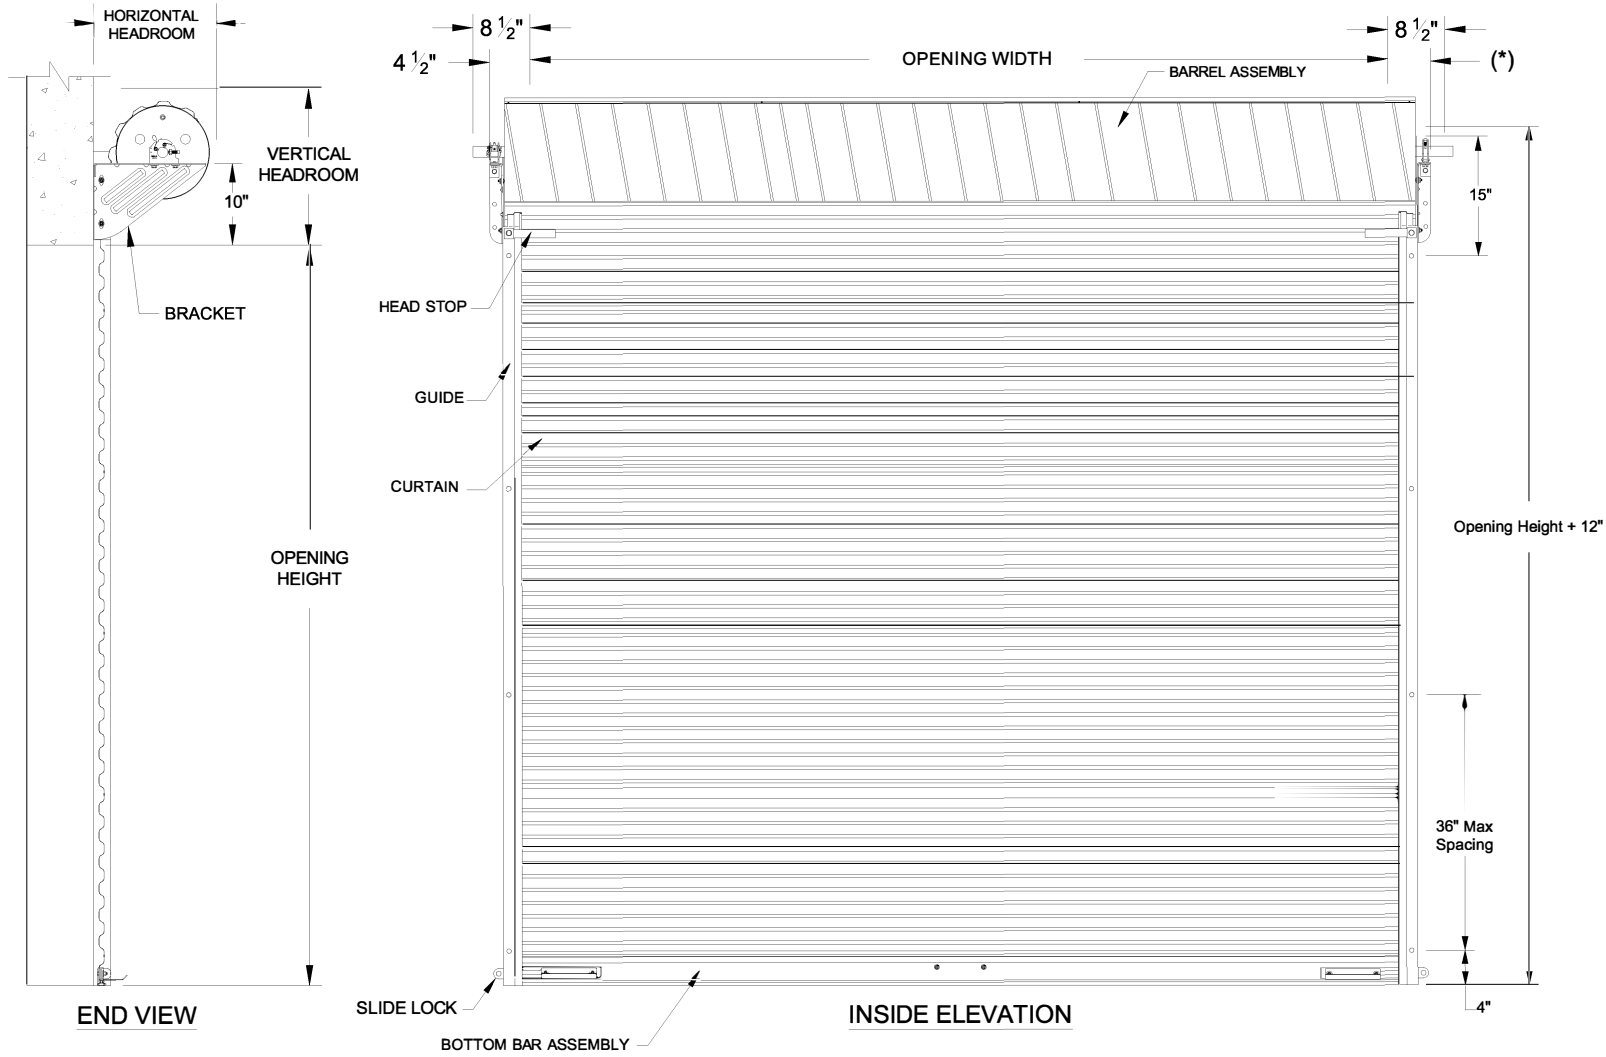

A.K. 12/18/2024

COMMERCIAL DOOR SERIES: 2000/2000I

CUSTOMER NUMBER:			DATE:		
CUSTOMER NAME:			CONTACT:		
PROJECT NAME:					
PROJECT LOCATION:					
PLANT:				SALESPERSON:	
DRAWN BY:		DATE:		Austin Building Systems Call 888-399-6079 buildmetal.com	
DRAWING NUMBER:		SHT:	OF:		