


HEADROOM REQUIRED


OPENING HEIGHT	VERTICAL HEADROOM	HORIZONTAL HEADROOM
THRU 7'-4"	15 1/2"	17"
OVER 7'-4" THRU 8'-8"	16"	17 1/2"
OVER 8'-8" THRU 10'-0"	17"	18 1/2"

- NOTES:
- OPERATION TYPE MAY BE PUSH-UP OR RIGHT HAND INTERNAL ELECTRIC.
 - FOR CRITICAL FITS DUE TO REDUCED AVAILABLE HEADROOM OR SIDEROOM CLEARANCES, CONSULT FACTORY.
 - CLEARANCES SHOWN ARE MAXIMUMS. LESSER CLEARANCES MAY BE POSSIBLE.
 - UNLESS OTHERWISE NOTED, LOCKING SHALL BE BY SINGLE MINI LATCH BOLTED TO CURTAIN AND SUITABLE FOR DOUBLE PADLOCKS AND SINGLE CYLINDER LOCK BY OTHERS.
 - LATCH COVER IS YELLOW ZINC (STAINLESS STEEL OPTIONAL) AND SLIDE IS MAGNETIC STAINLESS.
 - SERIES 750I IS AN INSULATED SERIES 750
 - CURTAIN FINISH SHALL BE SILICONE POLYESTER PRE-PAINT OVER GALVANIZED GRADE 80 STEEL.
 - GUIDES, BRACKETS, BOTTOM BAR ANGLE AND HEAD STOPS ARE ZINC COATED.
 - MAXIMUM OPENING SIZE: 6'-0" X 10'-0".
 - FOR OPENING WIDTHS LESS THAN 6'-0", WINDLOCKS ARE NOT REQUIRED.
 - JANUS MODEL 750 IS A STATE OF FLORIDA APPROVED WINDLOAD PRODUCT. PRODUCT EVALUATIONS AND STAMPED DRAWINGS ARE ACCESSIBLE VIA. www.floridabuilding.org . FL#21450
 - PRODUCTS PRODUCED WITH A THIRD-PARTY EVALUATION TO ADHERE TO THE TEXAS DEPARTMENT OF INSURANCE STANDARDS WILL BE LISTED VIA. WWW.TDI.TEXAS.GOV
 - RAIN LIP CLEARANCE DIMENSION OUTSIDE OF GUIDE = 4" MINIMUM

MINI LATCH
MINI LATCH CYLINDER
LOCK BACK PLATE
(ONLY USED WITH CYLINDER LOCK)


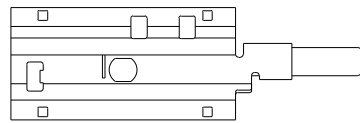


OUTSIDE OF DOOR VIEW

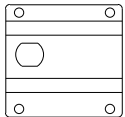


INSIDE OF DOOR VIEW


MINI STOP CLIP

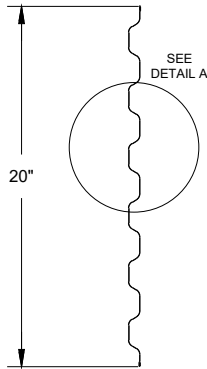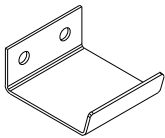


26 GA CURTAIN PANEL DETAIL

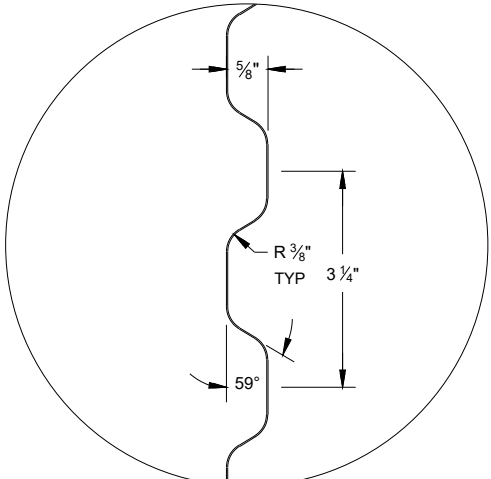


DETAIL A

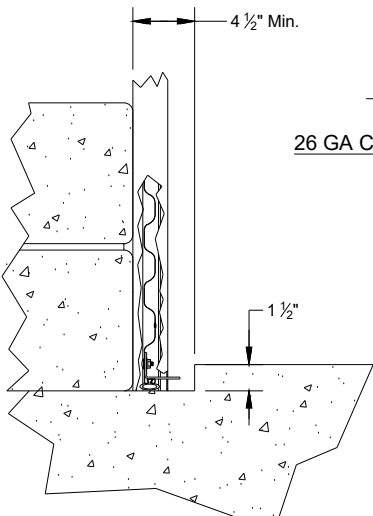


RAIN LIP DETAIL

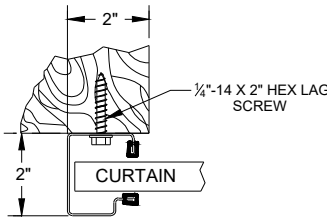


WOOD JAMBS

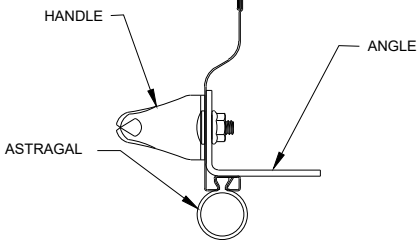

BOTTOM BAR ASSEMBLY

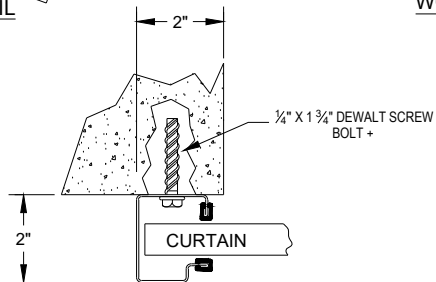


CONCRETE/MASONRY JAMBS

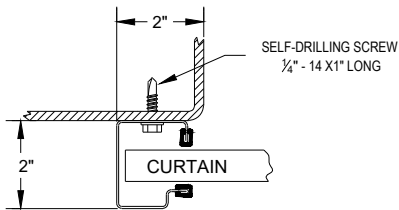

STEEL JAMBS

18 GA GUIDE MOUNTING DETAIL

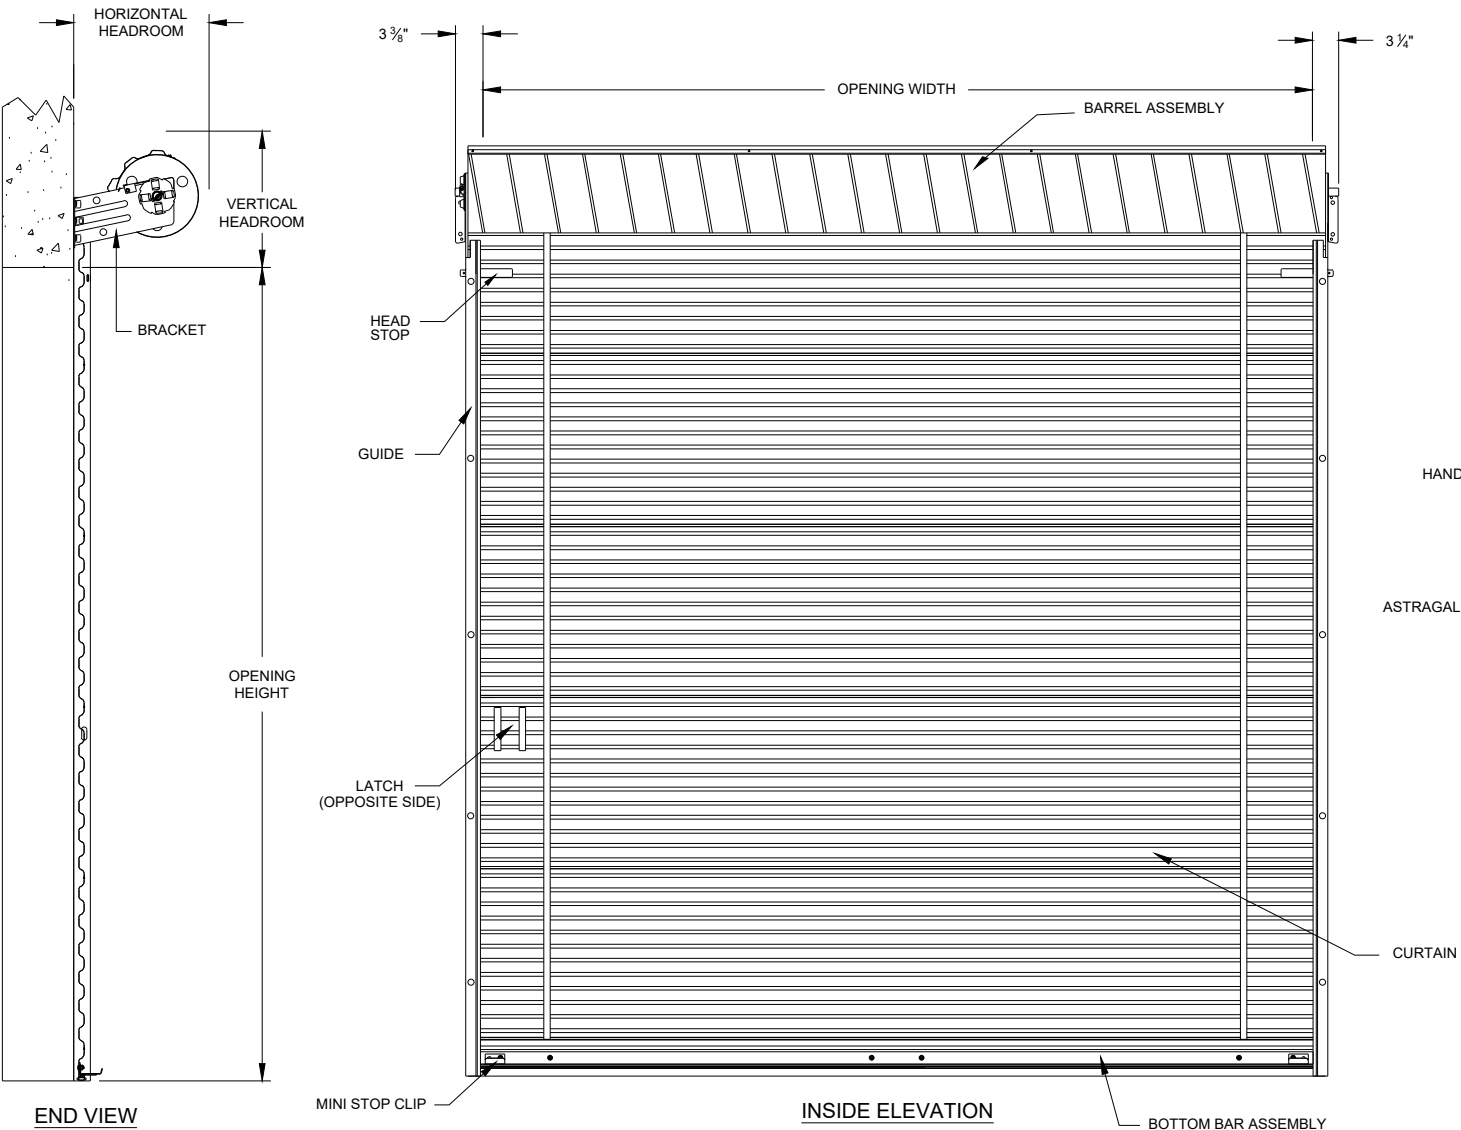

FACTORY ORDER NUMBER	QTY	OPENING SIZE		JAMB TYPE			OUTSIDE CURTAIN COLOR	OPERATION		WEATHERSTRIP			ADDED OPTIONS
		WIDTH	HEIGHT	STEEL	CONC./ MAS	WOOD		PUSH-UP	ELECTRIC	TOP	HEADER	SIDE	

DRAWING # 814002-0000

L.E. 07/31/2024

MINI DOOR SERIES: 750 WITHOUT WINDLOCKS

CUSTOMER NUMBER:		DATE:	
CUSTOMER NAME:		CONTACT:	
PROJECT NAME:			
PROJECT LOCATION:			
PLANT:		SALESPERSON:	
DRAWN BY:		DATE:	
DRAWING NUMBER:		SHT:	OF:
Austin Building Systems Call 888-399-6079 buildmetal.com			